



1 MASTER PLAN
1:100

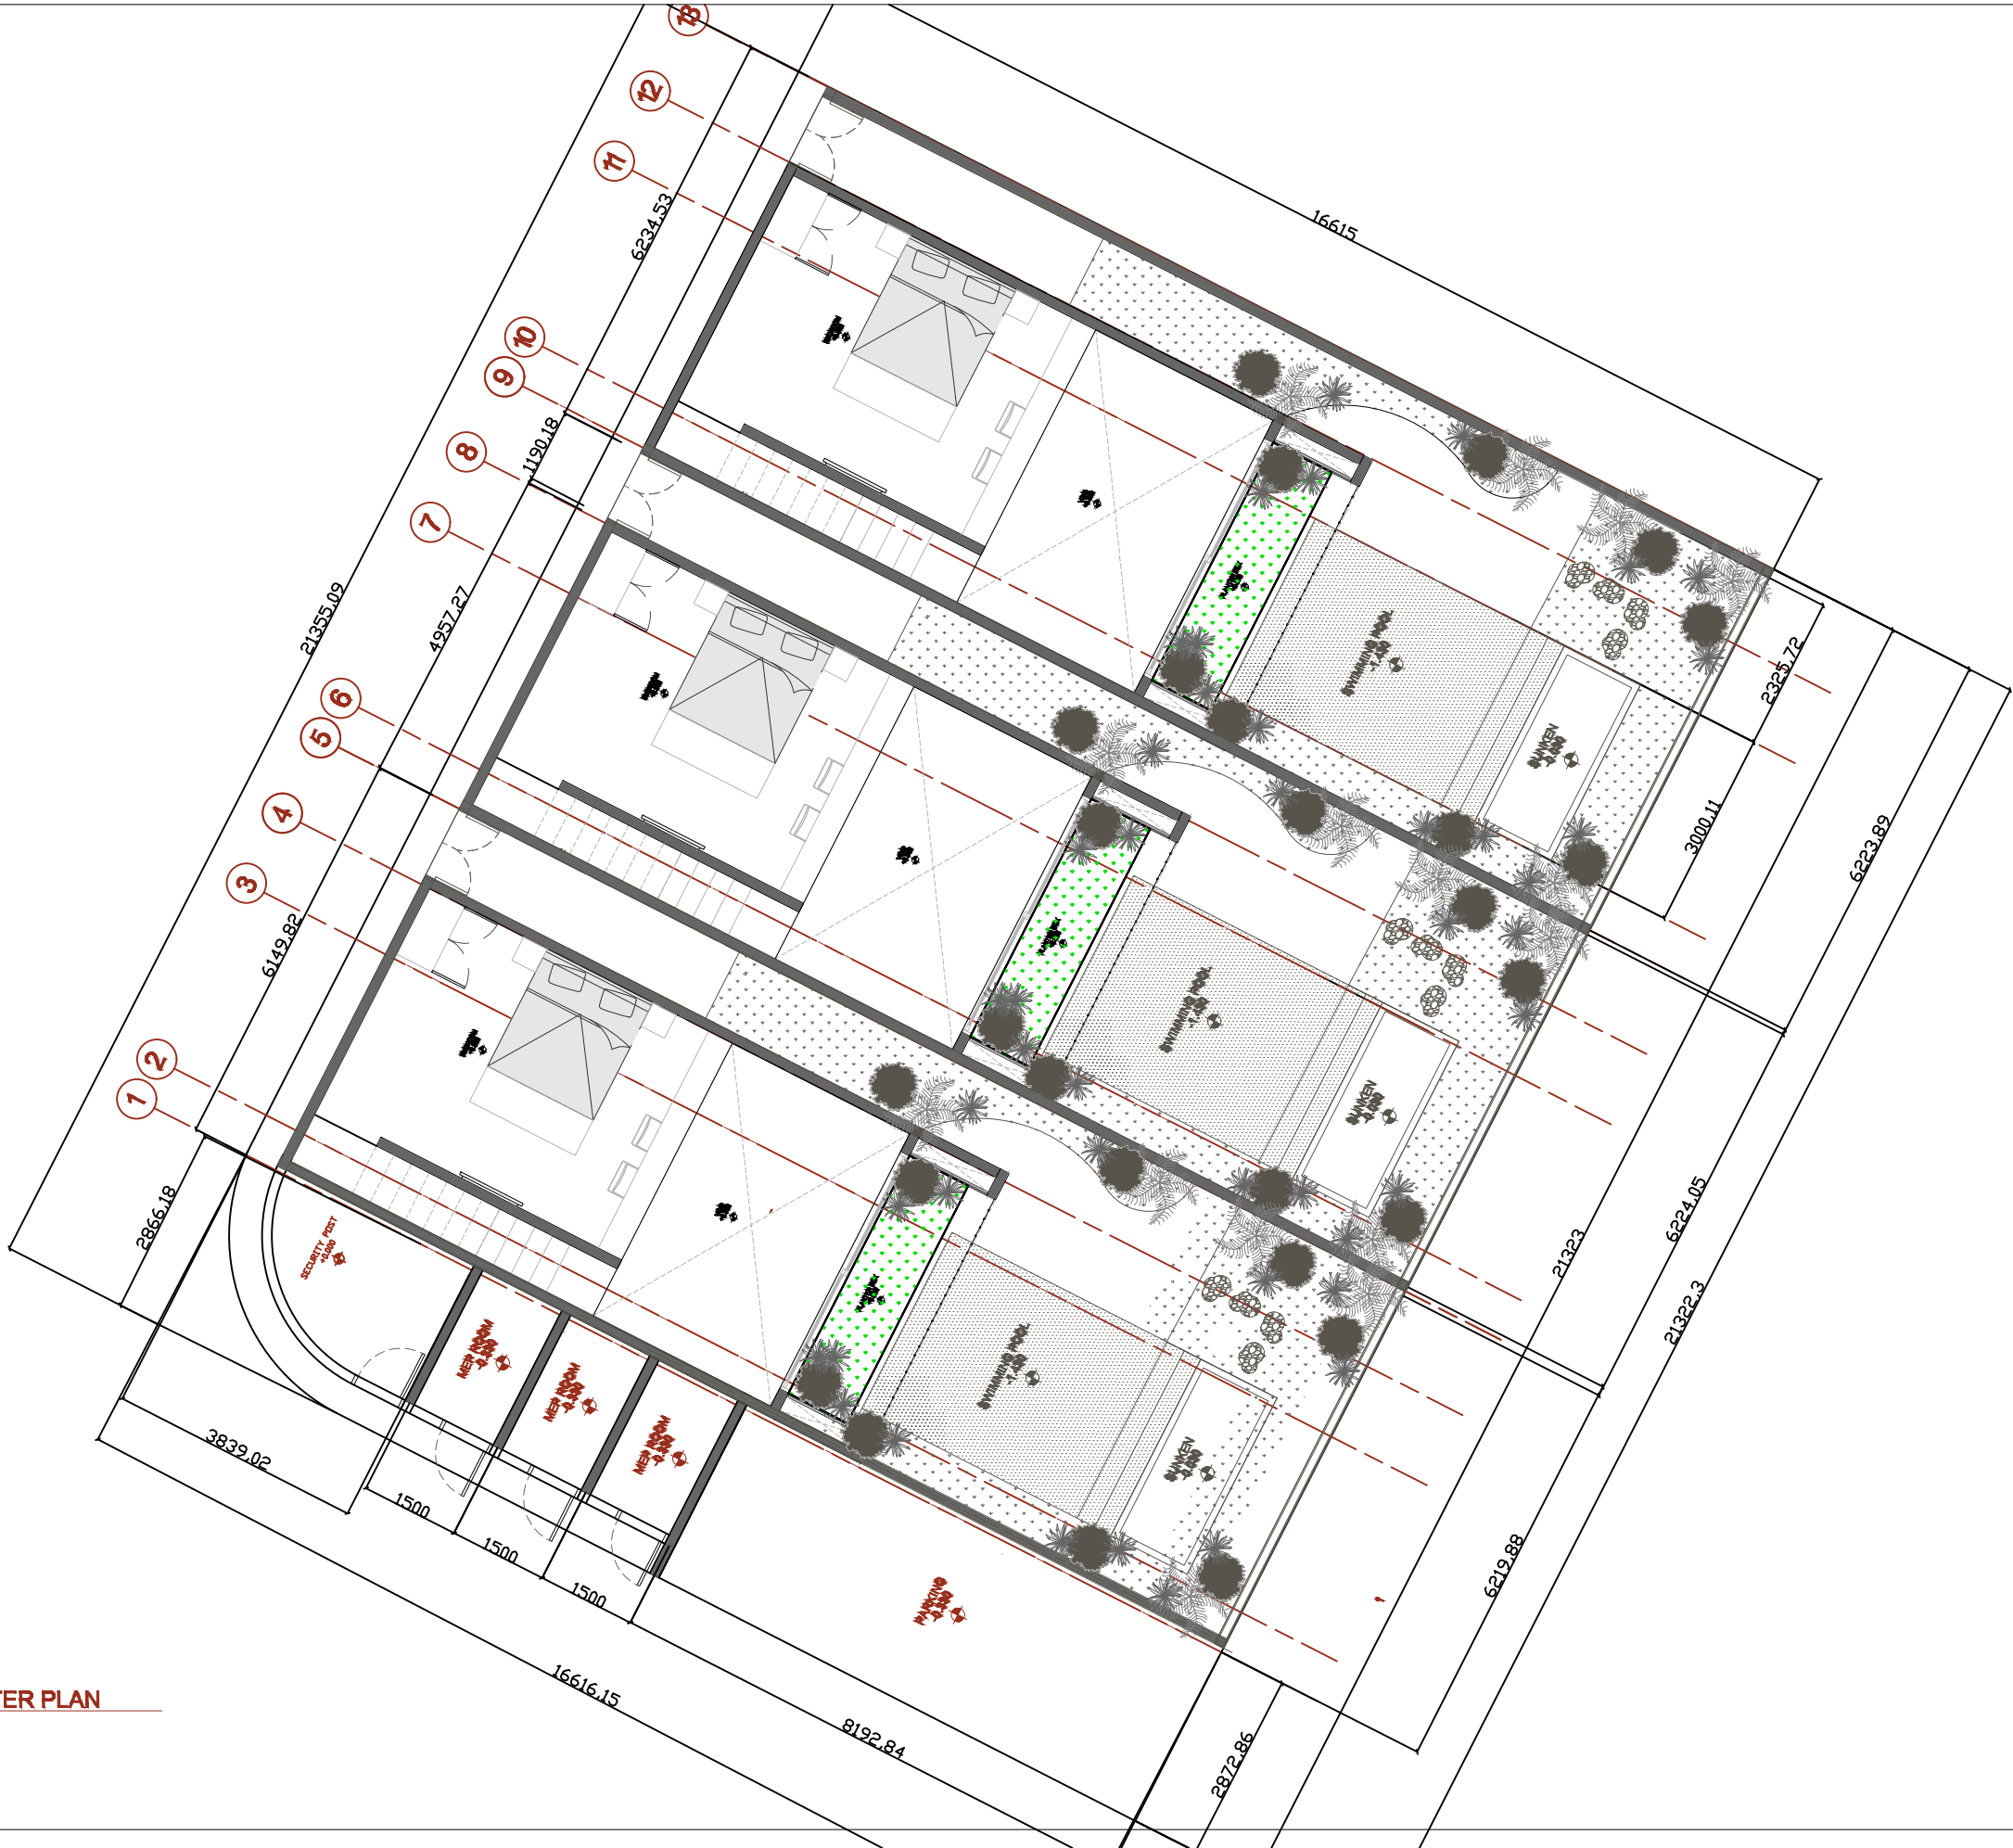

KEY PLAN				
NOTES				
1. DON'T SCALE FROM DRAWING				
2. FOR ANY DISCREPANCIES, NOTIFY ARCHITECT FOR CLARIFICATION				
LEGEND				
REV	DATE	REVISION	STATUS	BY
PROJECT				
PRECAST				
CLIENT				
CONSULTANT ARCHITECT				
GENERAL CONTRACTOR				
DRAWING TITLE				
MASTER PLAN				
STATUS	SHOP DRAWING			
SCALE	1:100			
	NAME	BY	DATE	
DRAWN				
CHECKED				
APPROVED				
DRAWING NO.				

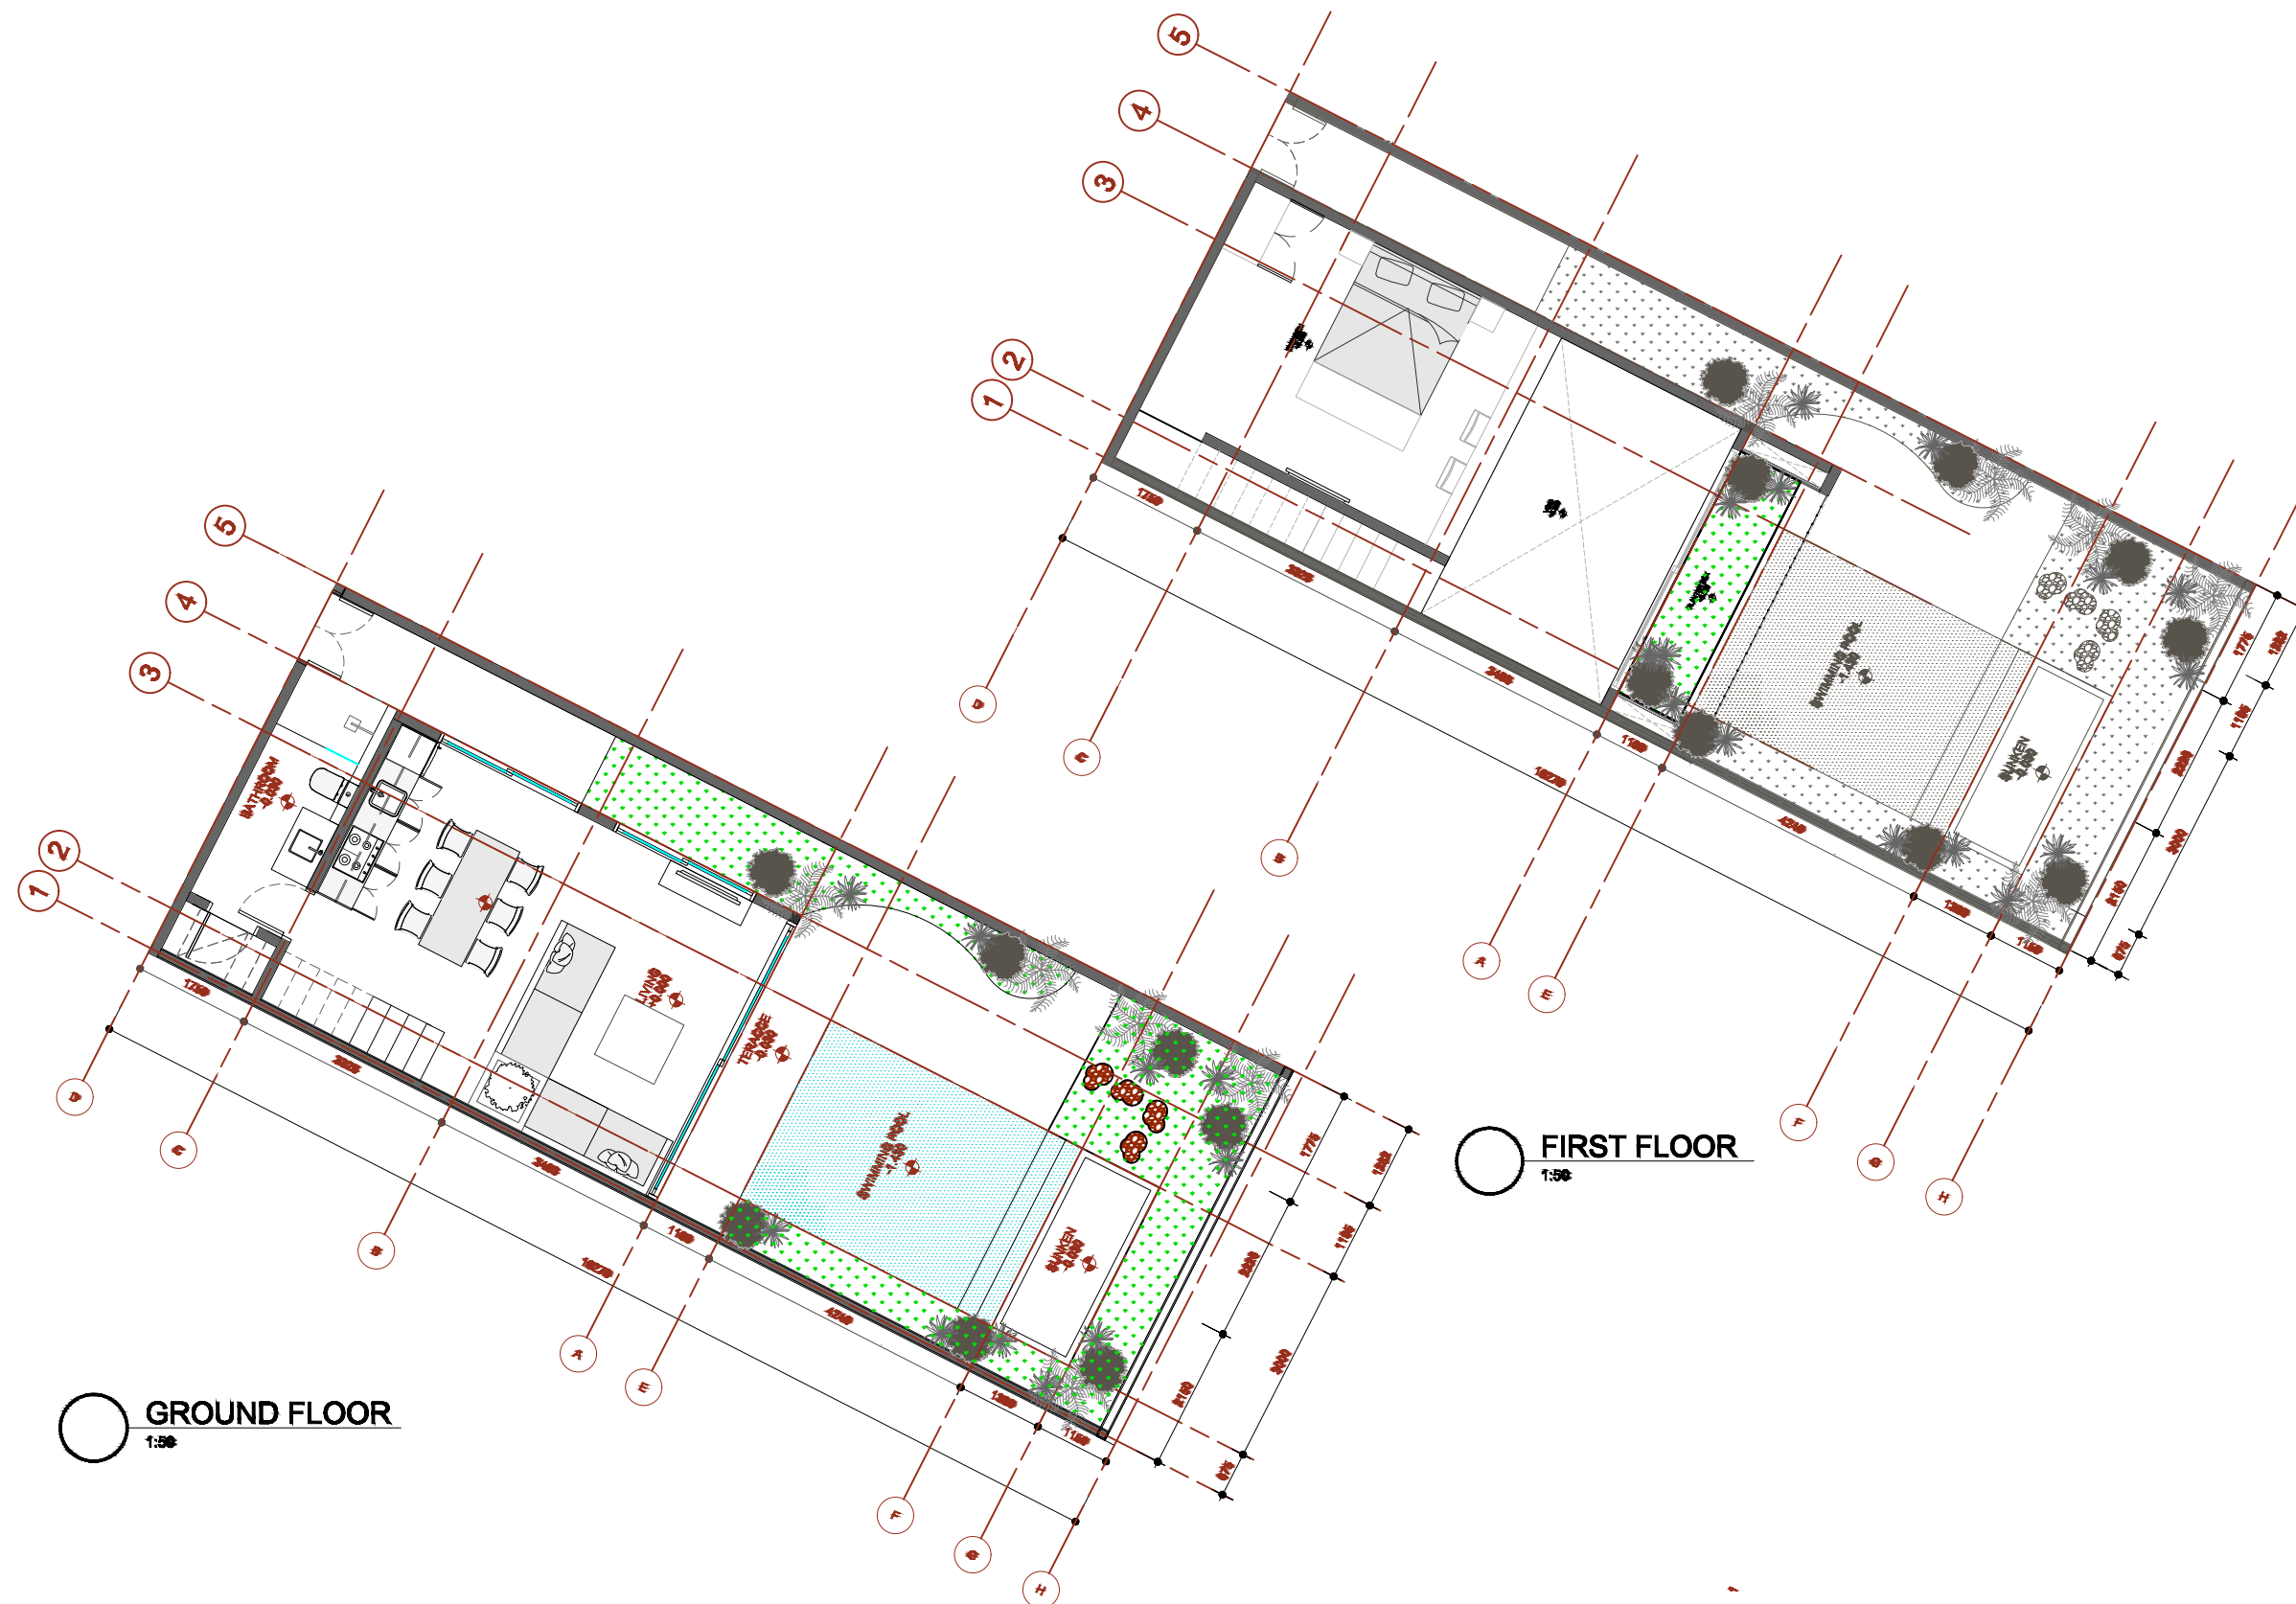

FIRST FLOOR