


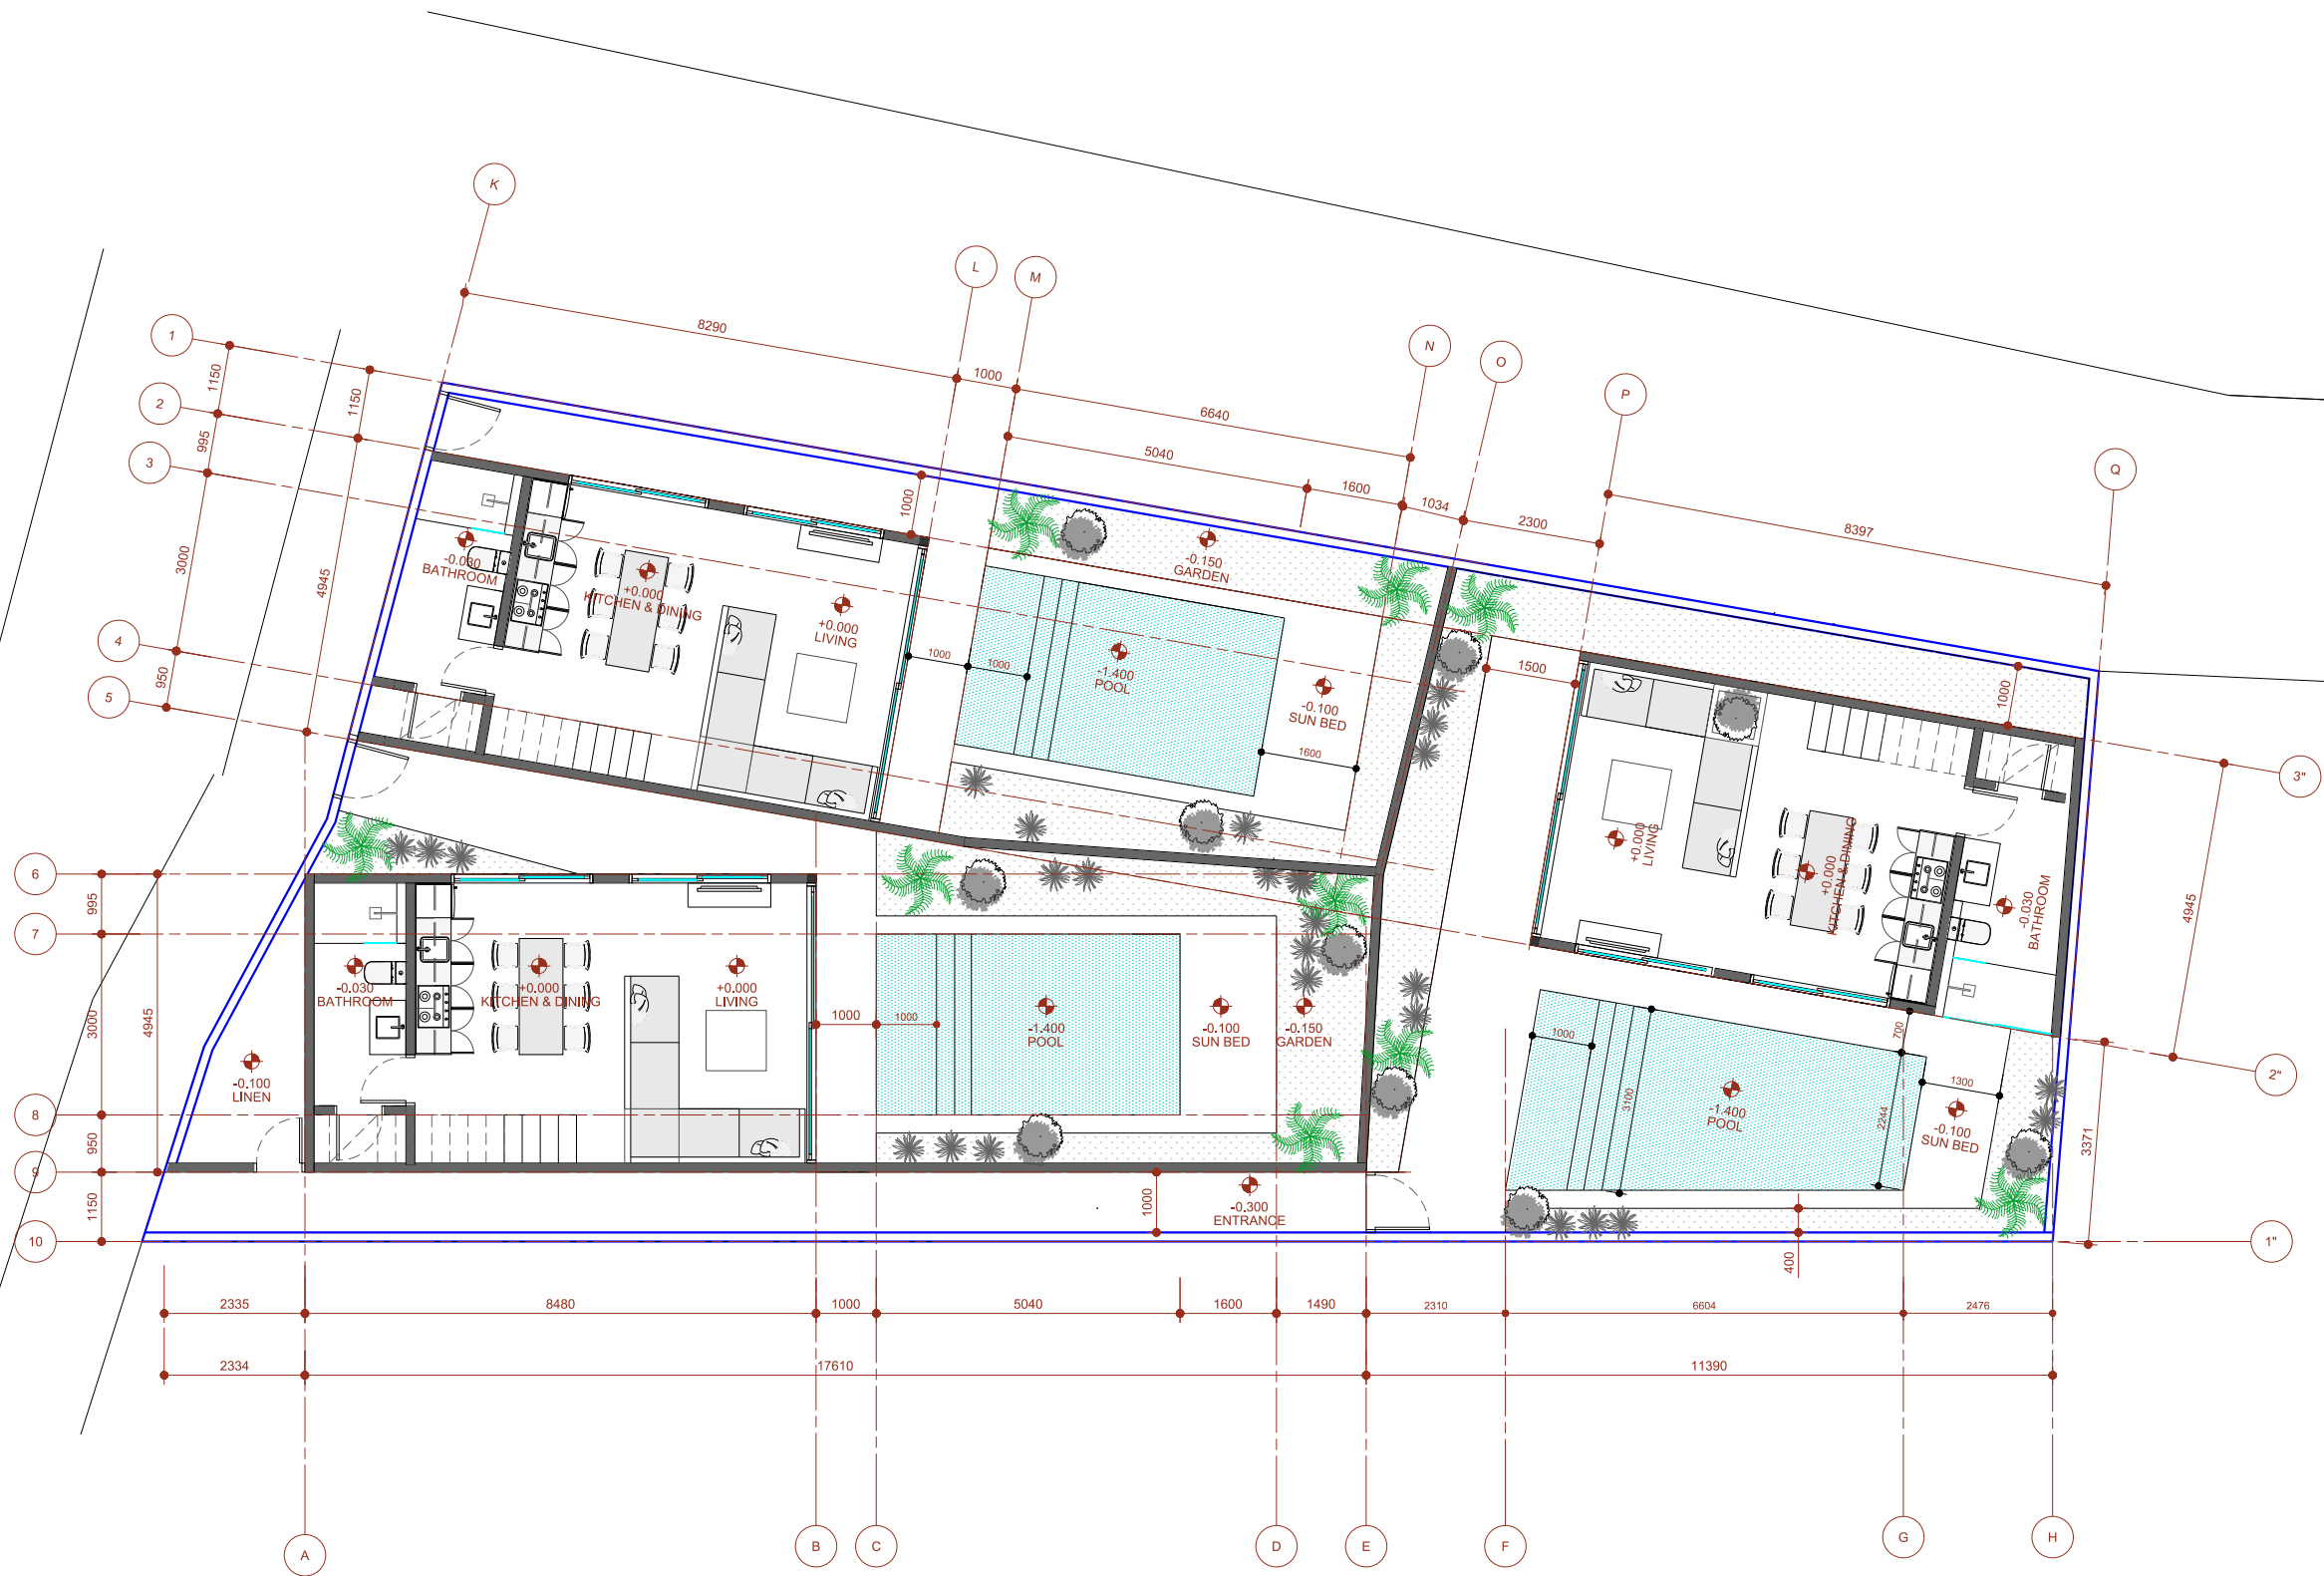

KEY PLAN

NOTES
1. DO NOT SCALE FROM DRAWING
2. FOR ANY DISCREPANCIES NOTIFY
ARCHITECT FOR CLARIFICATION

LEGEND

####

REV	DATE	REVISION STATUS	SIGN

PROJECT

CLIENT

CONSULTANT ARCHITECT

GENERAL CONTRACTOR

DRAWING TITLE

STATUS	SHOP DRAWING
SCALE	

	NAME	SIGN	DATE
DRAWN	GS		
CHECKED			
APPROVED			

DRAWING NO.